





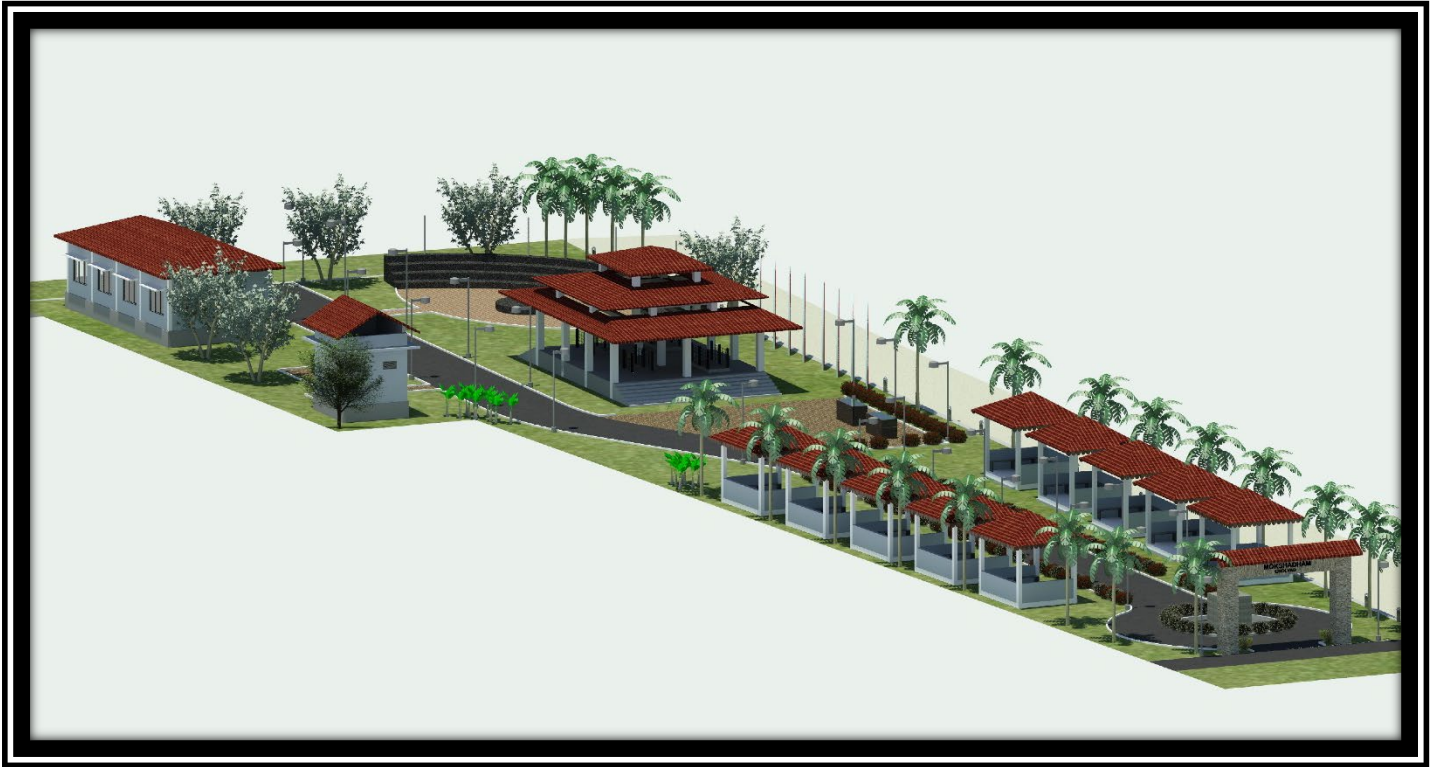

**PROPOSED PLAN FOR
MOKSHADHAM GHOLVAD**

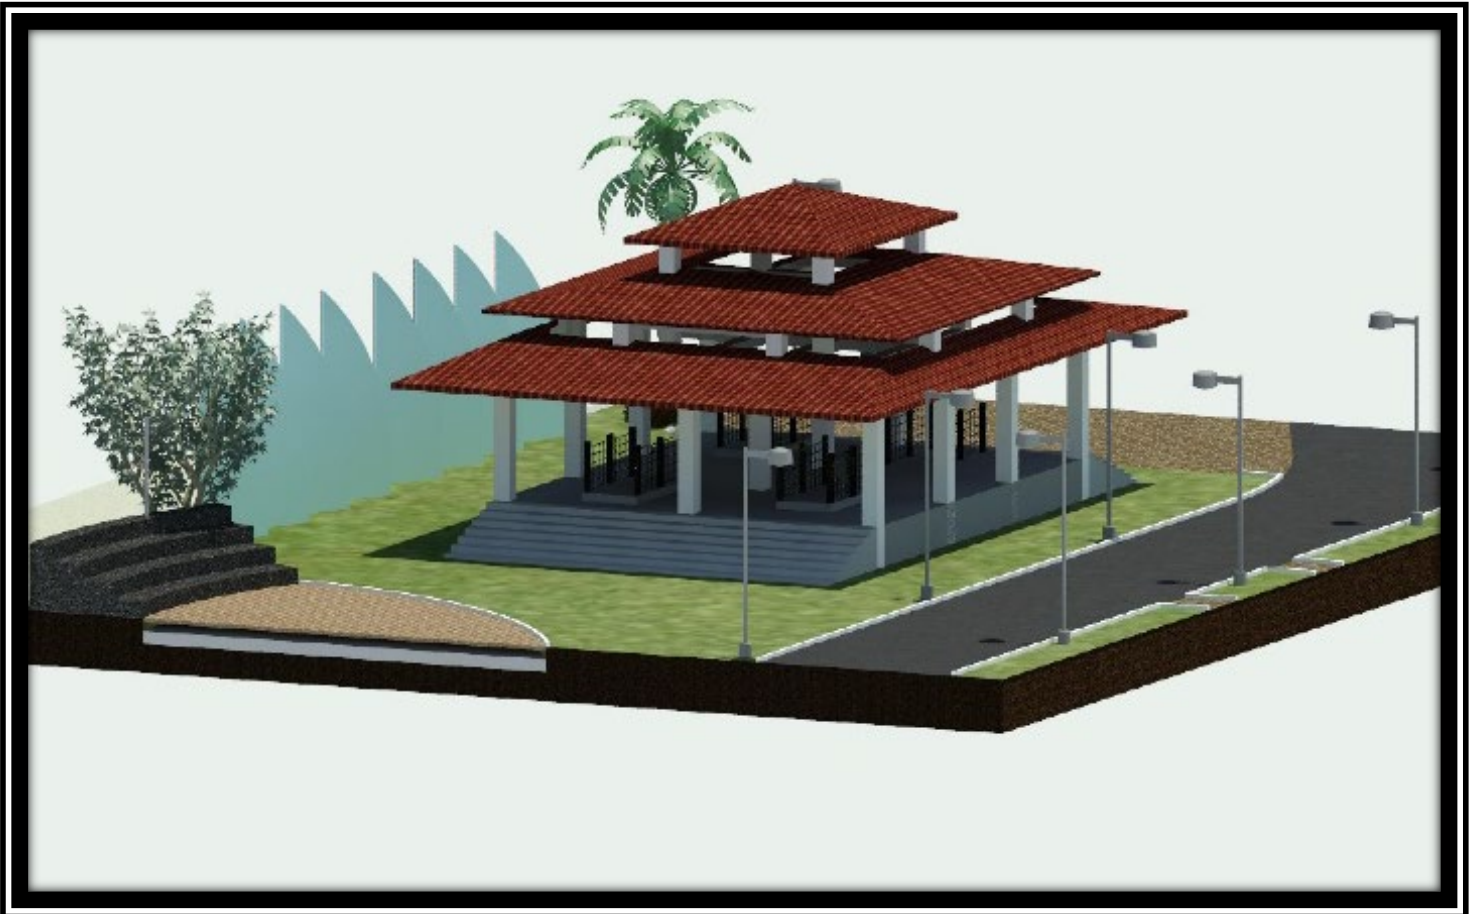

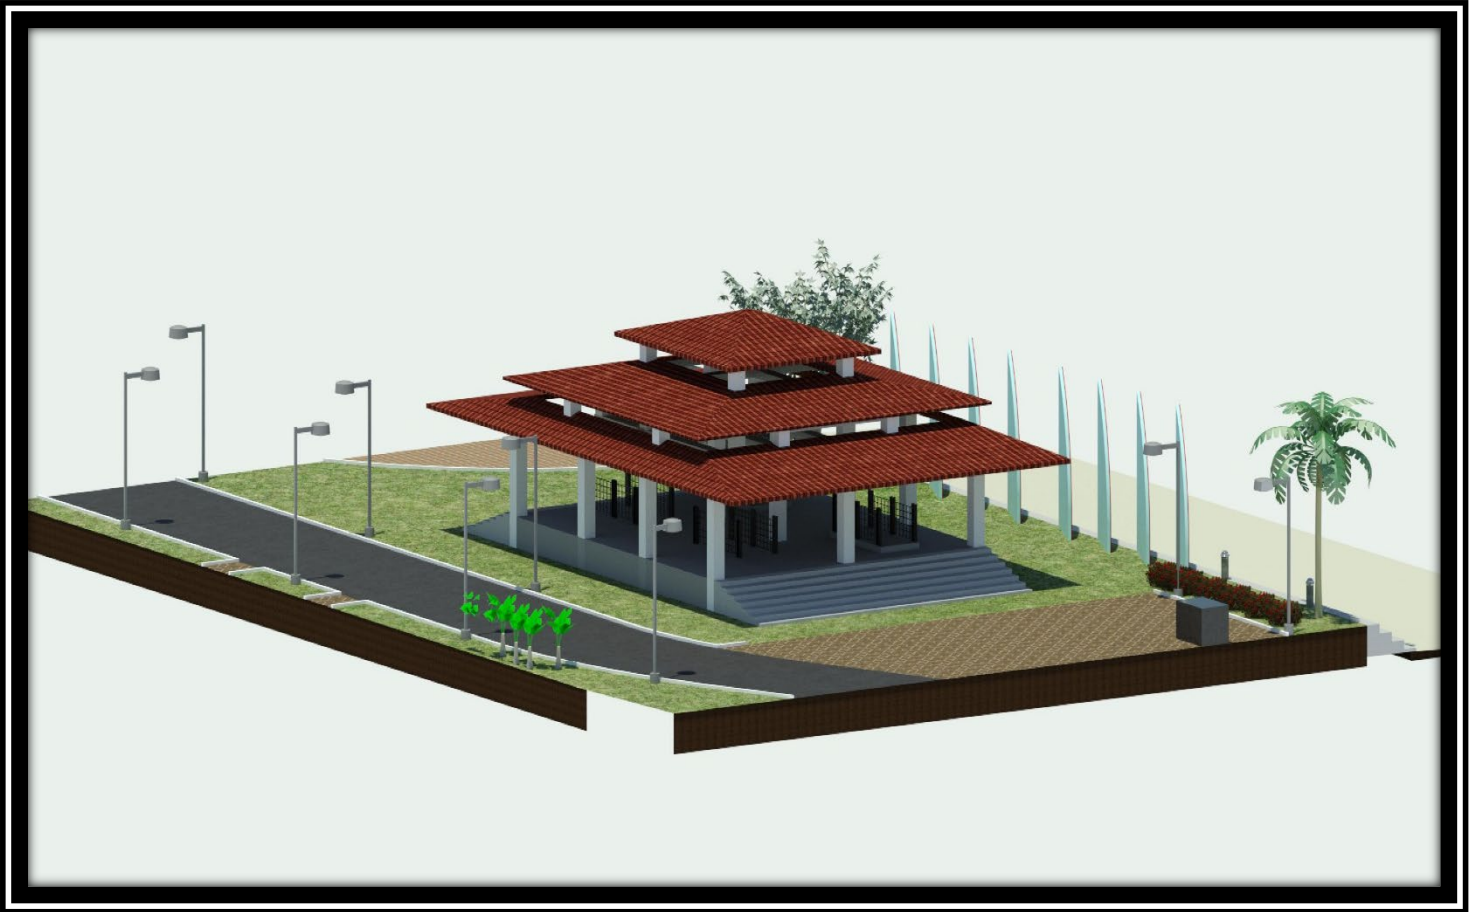

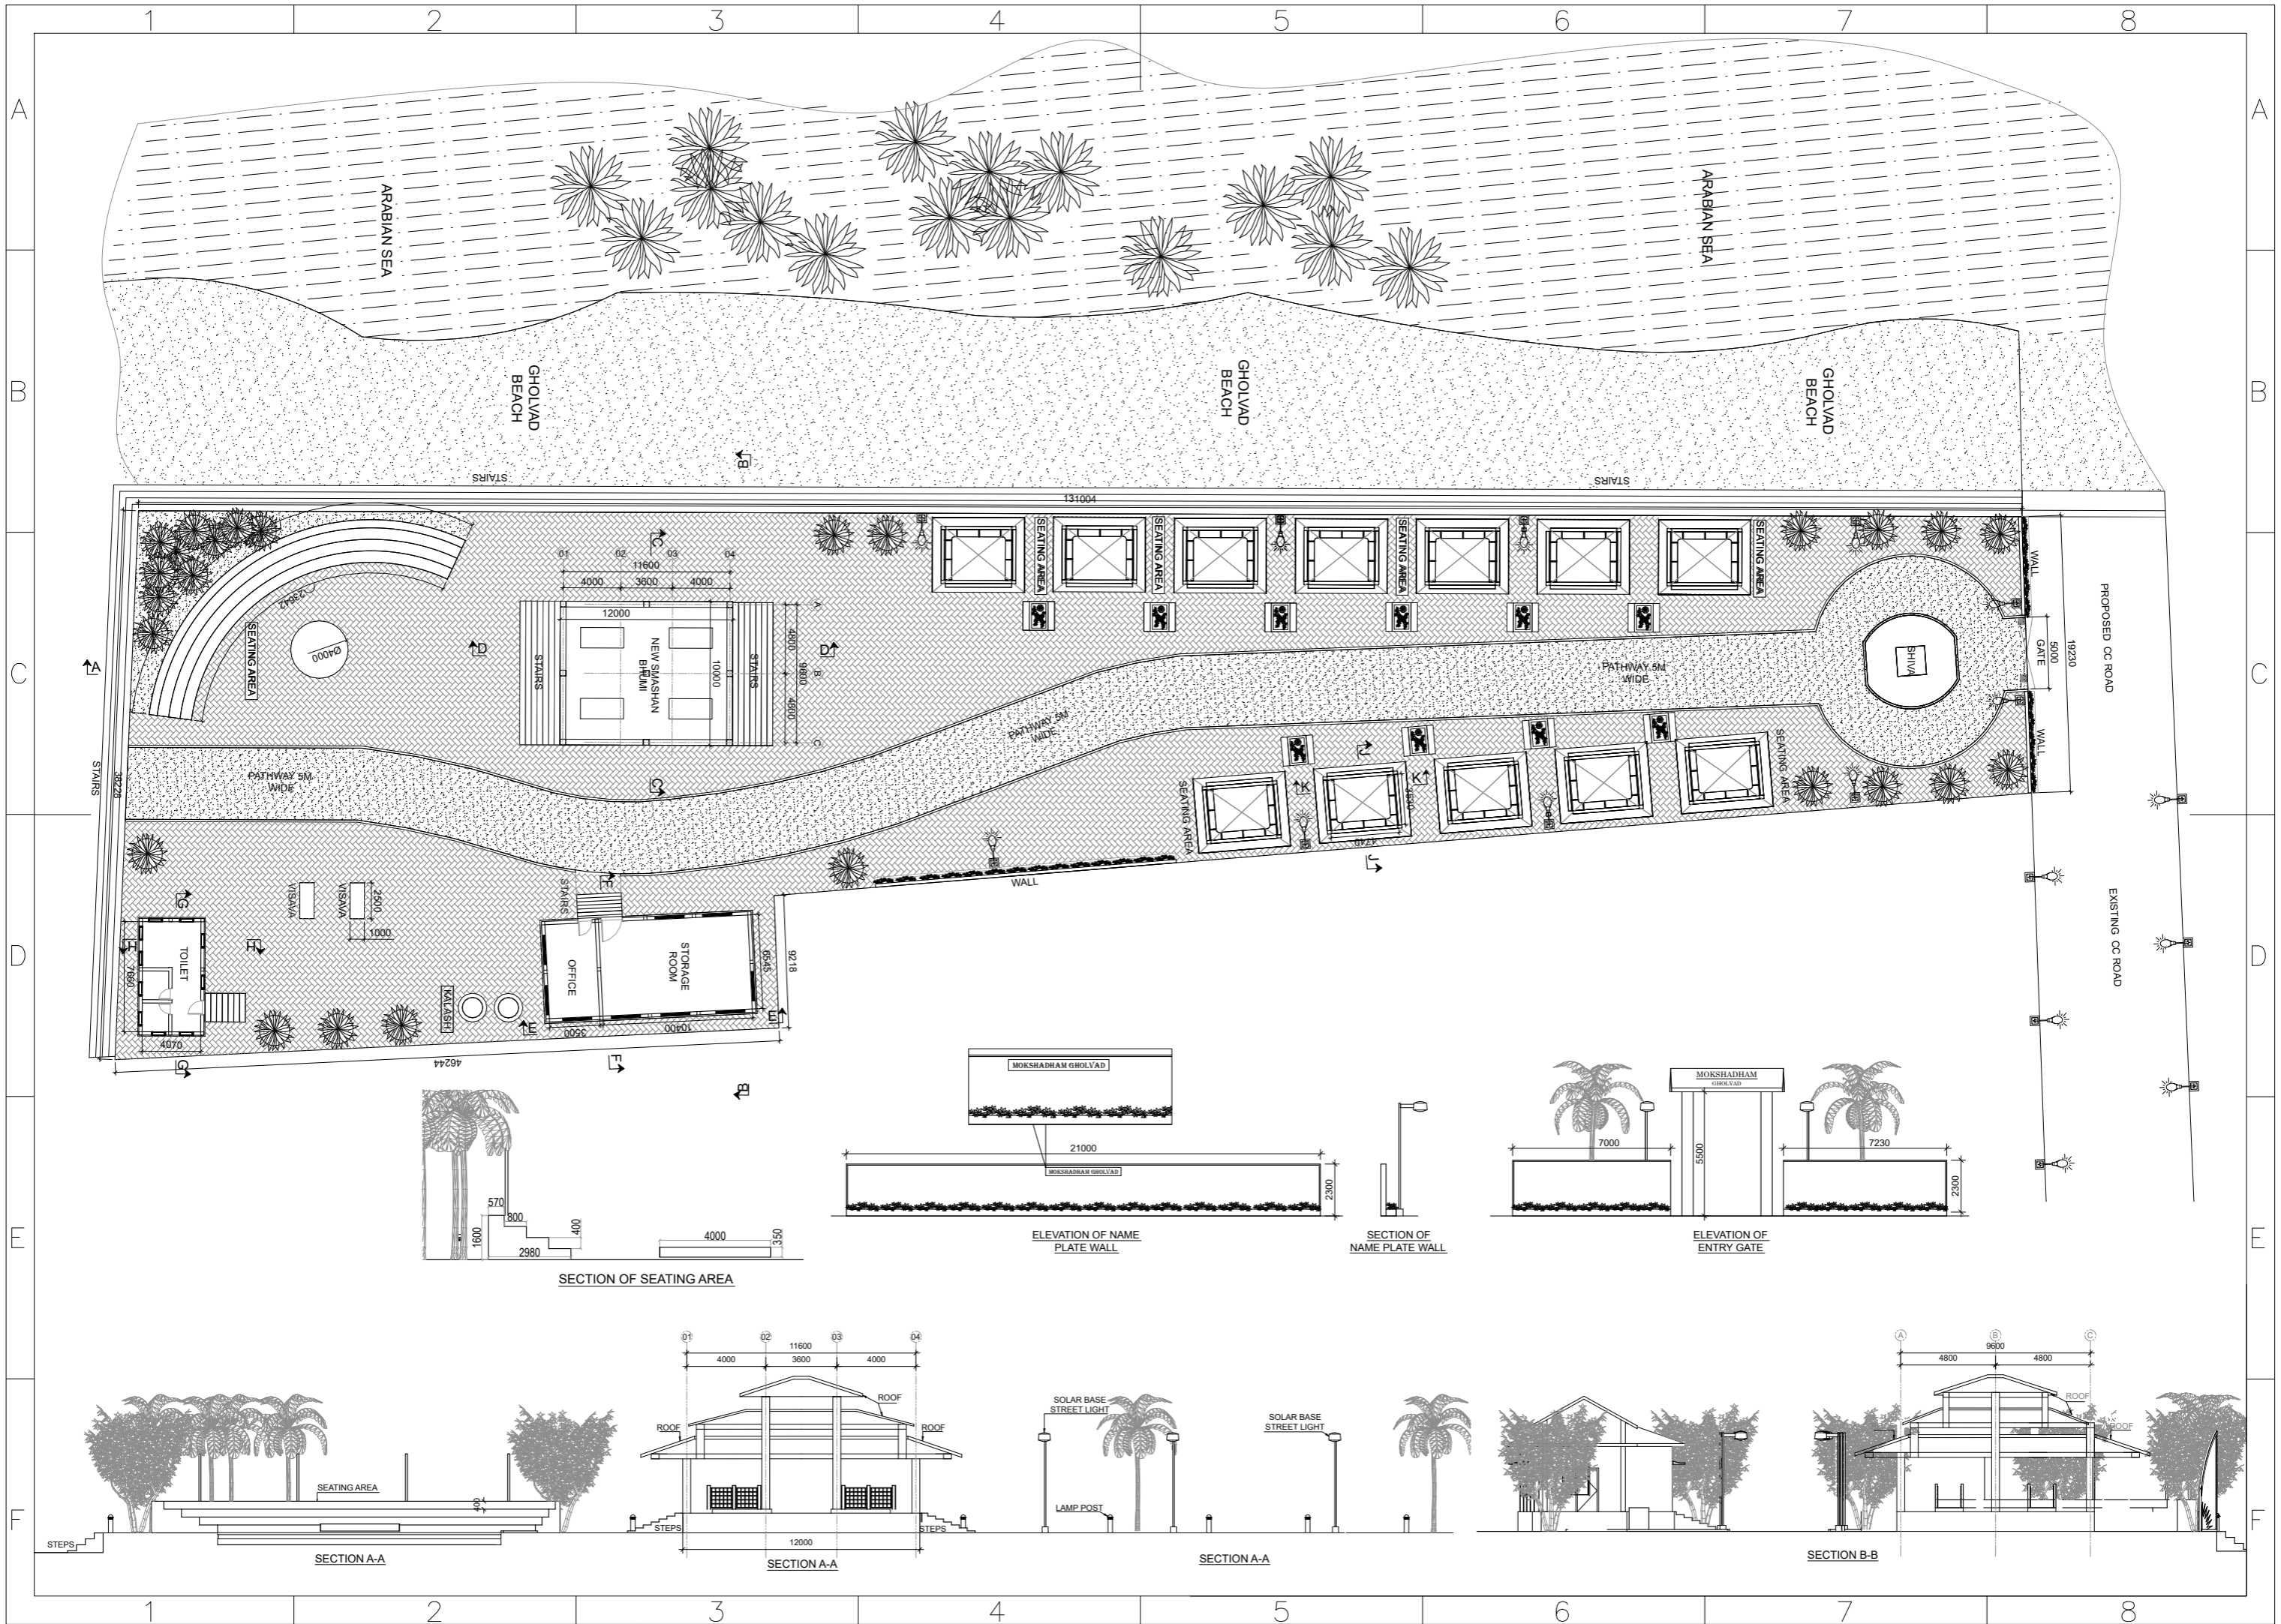

ARABIAN SEA

ARABIAN SEA

GHOLVAD BEACH

GHOLVAD BEACH

GHOLVAD BEACH

STAIRS

STAIRS

131004

SEATING AREA

NEW SHASHAN BHADRI

PATHWAY 5M WIDE

SHIVA

PROPOSED CC ROAD

EXISTING CC ROAD

PATHWAY 5M WIDE

PATHWAY 5M WIDE

SEATING AREA

SEATING AREA

WALL

OFFICE

STORAGE ROOM

TOILET

VISUVA

VISUVA

KALASHI

MOKSHADHAM GHOLVAD

MOKSHADHAM GHOLVAD

SECTION OF SEATING AREA

ELEVATION OF NAME PLATE WALL

SECTION OF NAME PLATE WALL

ELEVATION OF ENTRY GATE

SECTION A-A

SECTION A-A

SECTION A-A

SECTION B-B

